



196 sqm
2114 sq feet

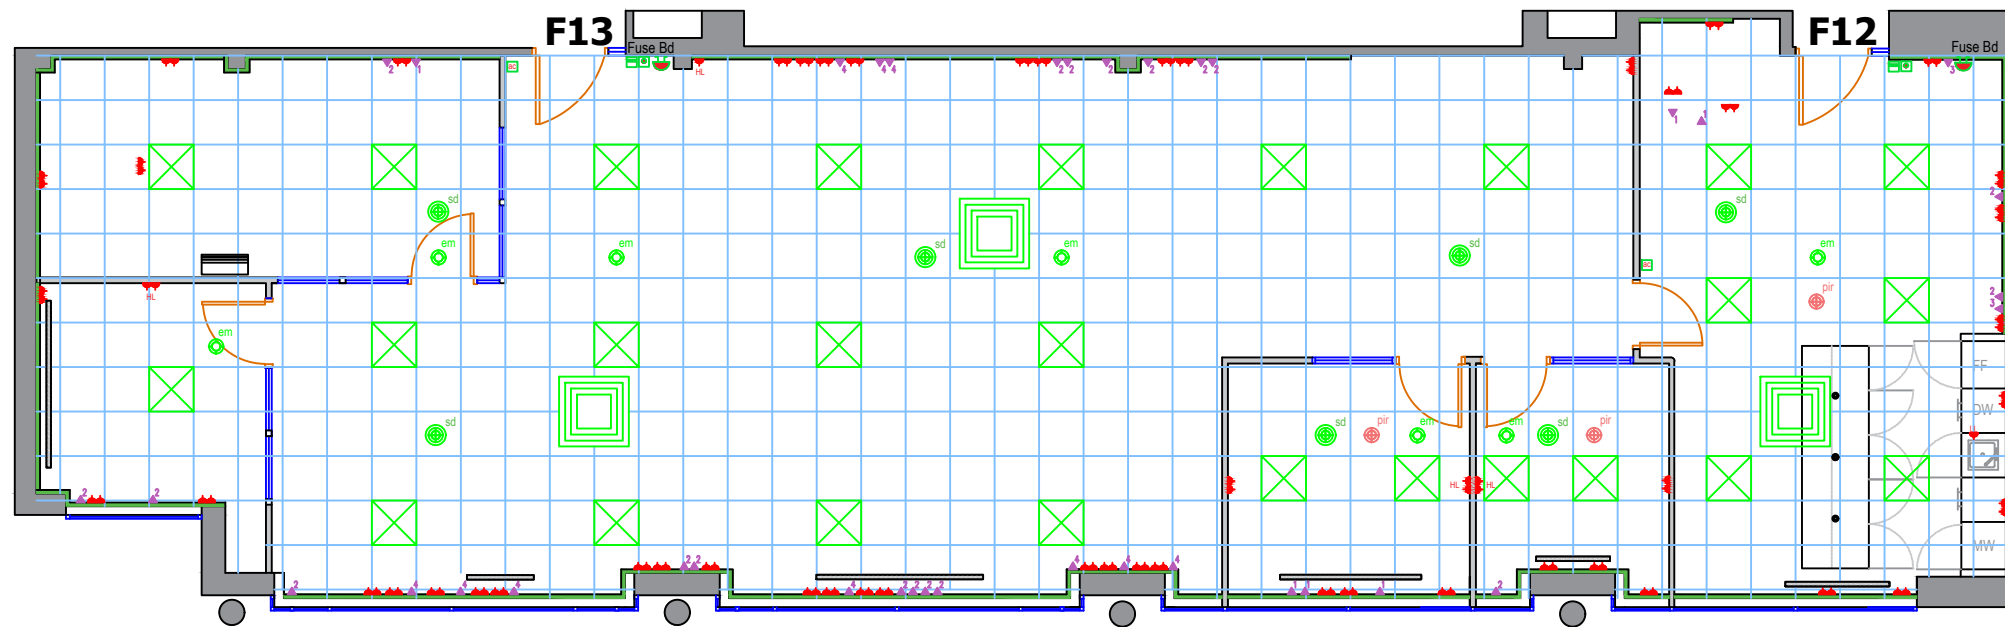

- Dado Trunking
- ▲ Double 13a Socket
- ▲ Data Outlet
- Break glass
- Push Exit
- ⚡ Sounder
- Smoke Detector
- ⊗ 600 x 600 Light
- AC Unit
- PIR
- Emergency Light

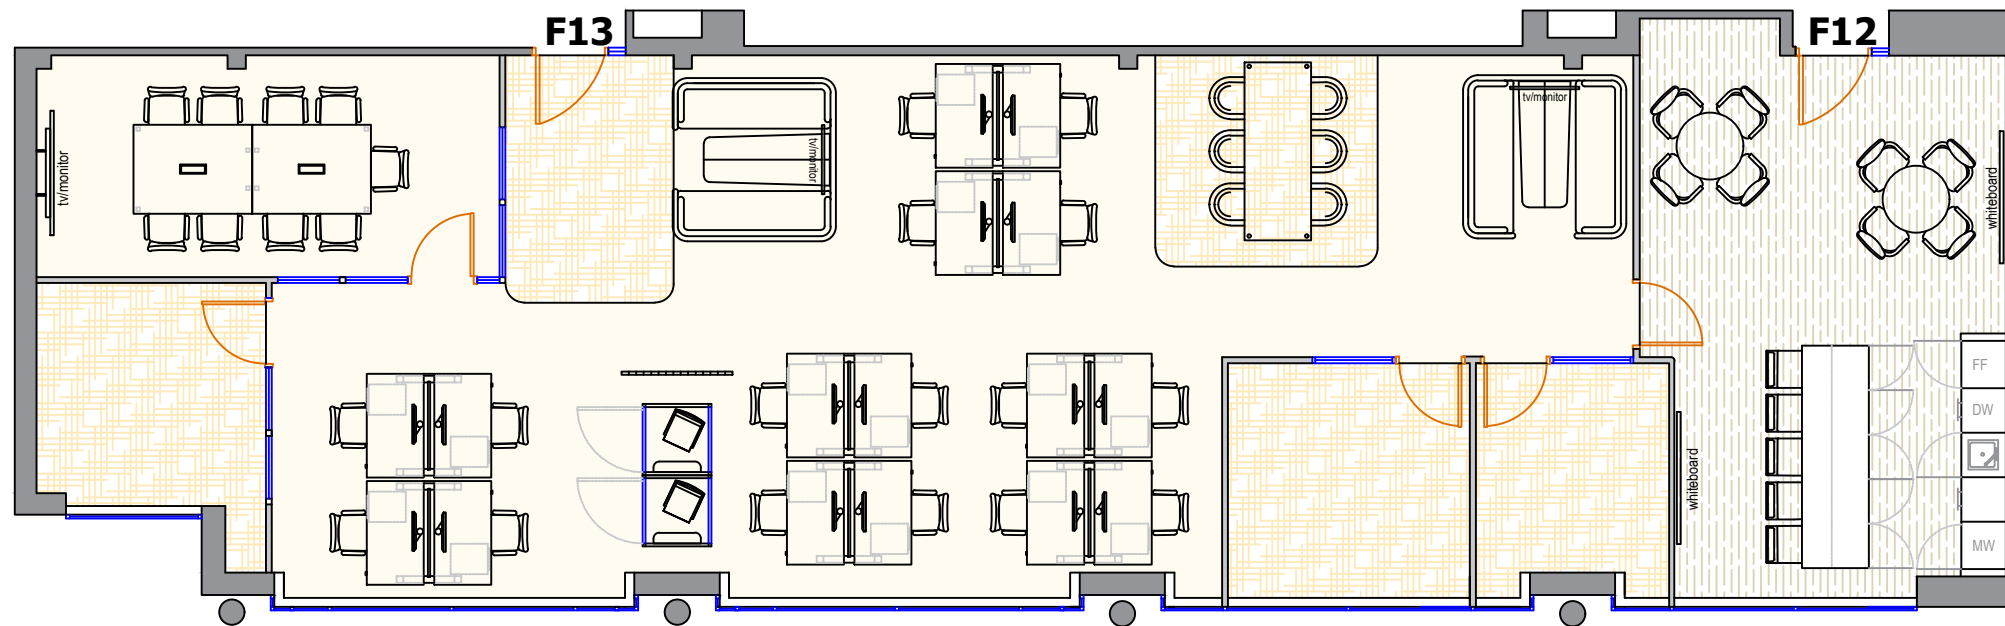

F12 / F13
Magdalen Centre
FIRST FLOOR