


2142 sqft
199 sqm

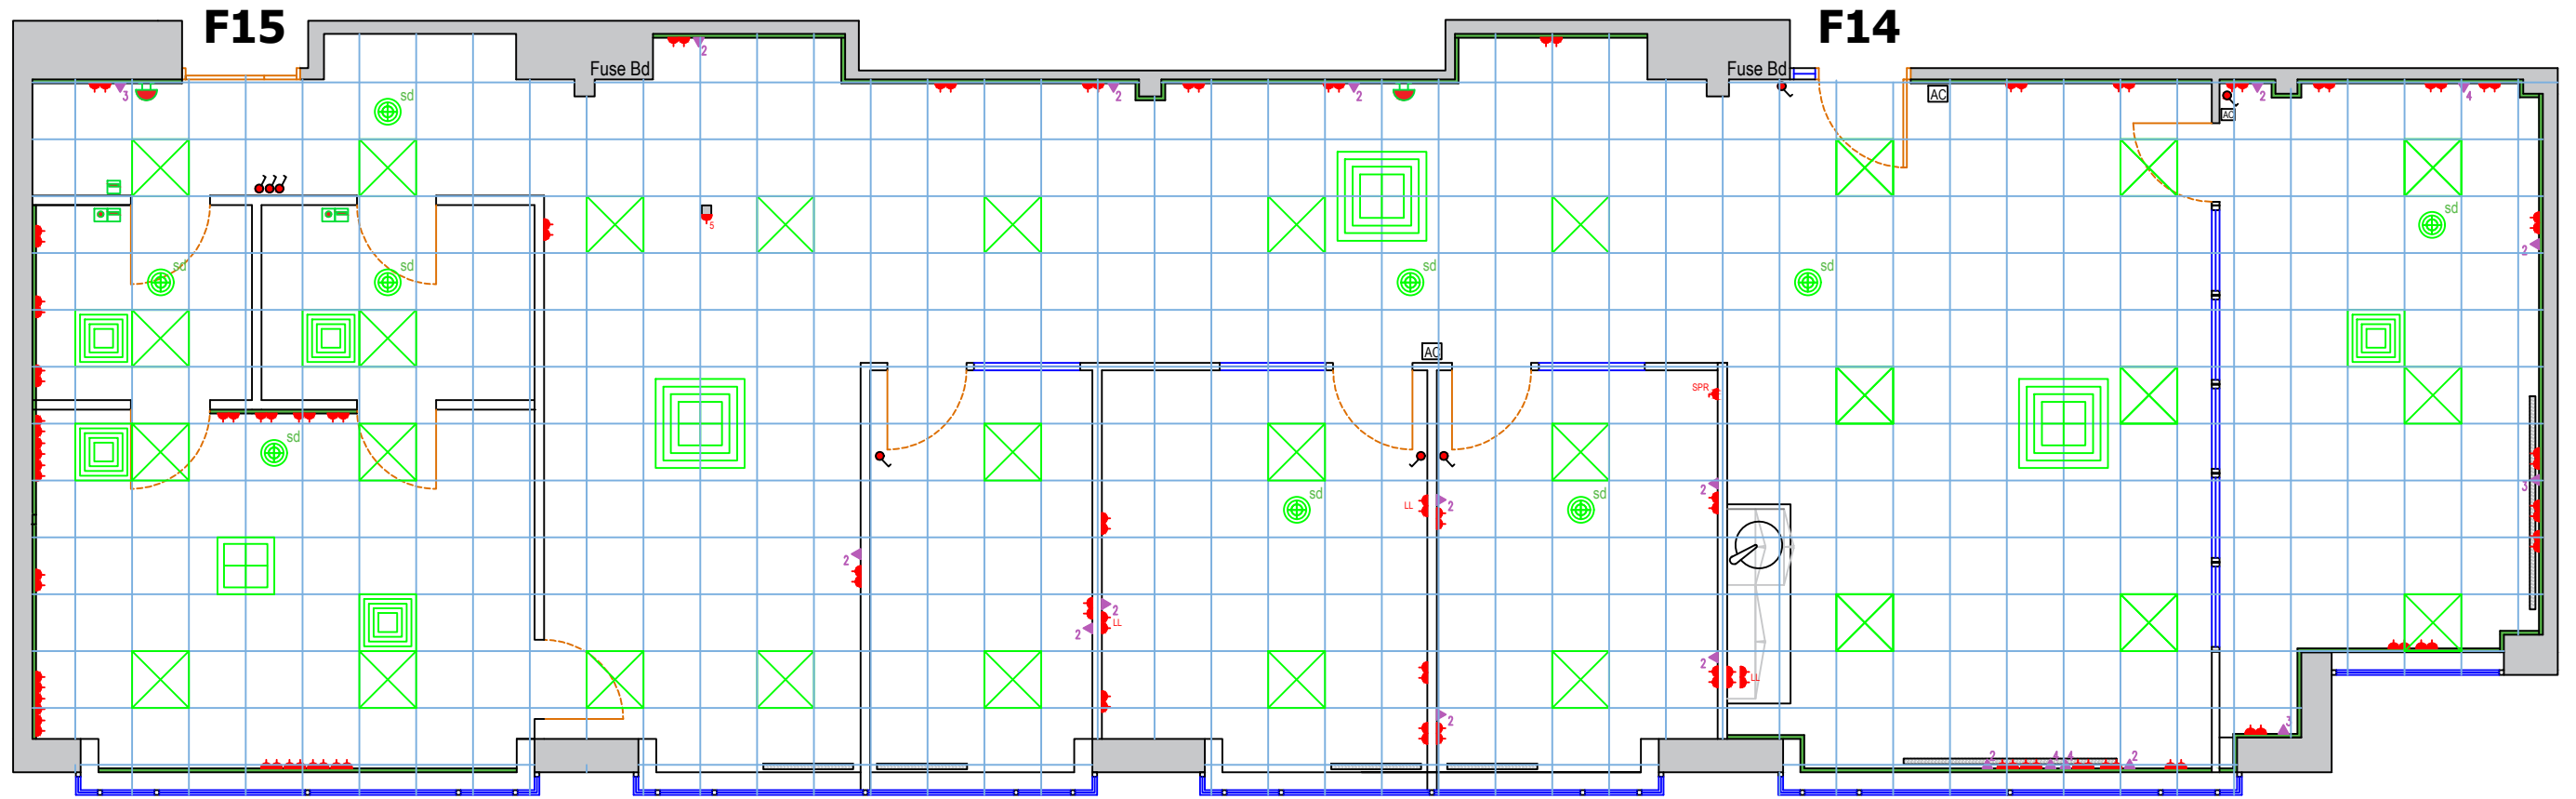

F14 / F15 Magdalen Centre FIRST FLOOR

- Dado Trunking
- Double 13a Socket
- Data Outlet
- Break glass
- Push Exit
- Sounder
- AC Control
- Smoke Detector
- 600 x 600 Light
- AC Unit
- AC Vent