


CH = 2.7m
70 sqm
765 sqft

-  AC Control
-  Smoke Detector
-  600 x 600 Light
-  AC Unit
-  Dado Trunking
-  Double 13a Socket
-  Data Outlet
-  Sounder
-  Light Switch

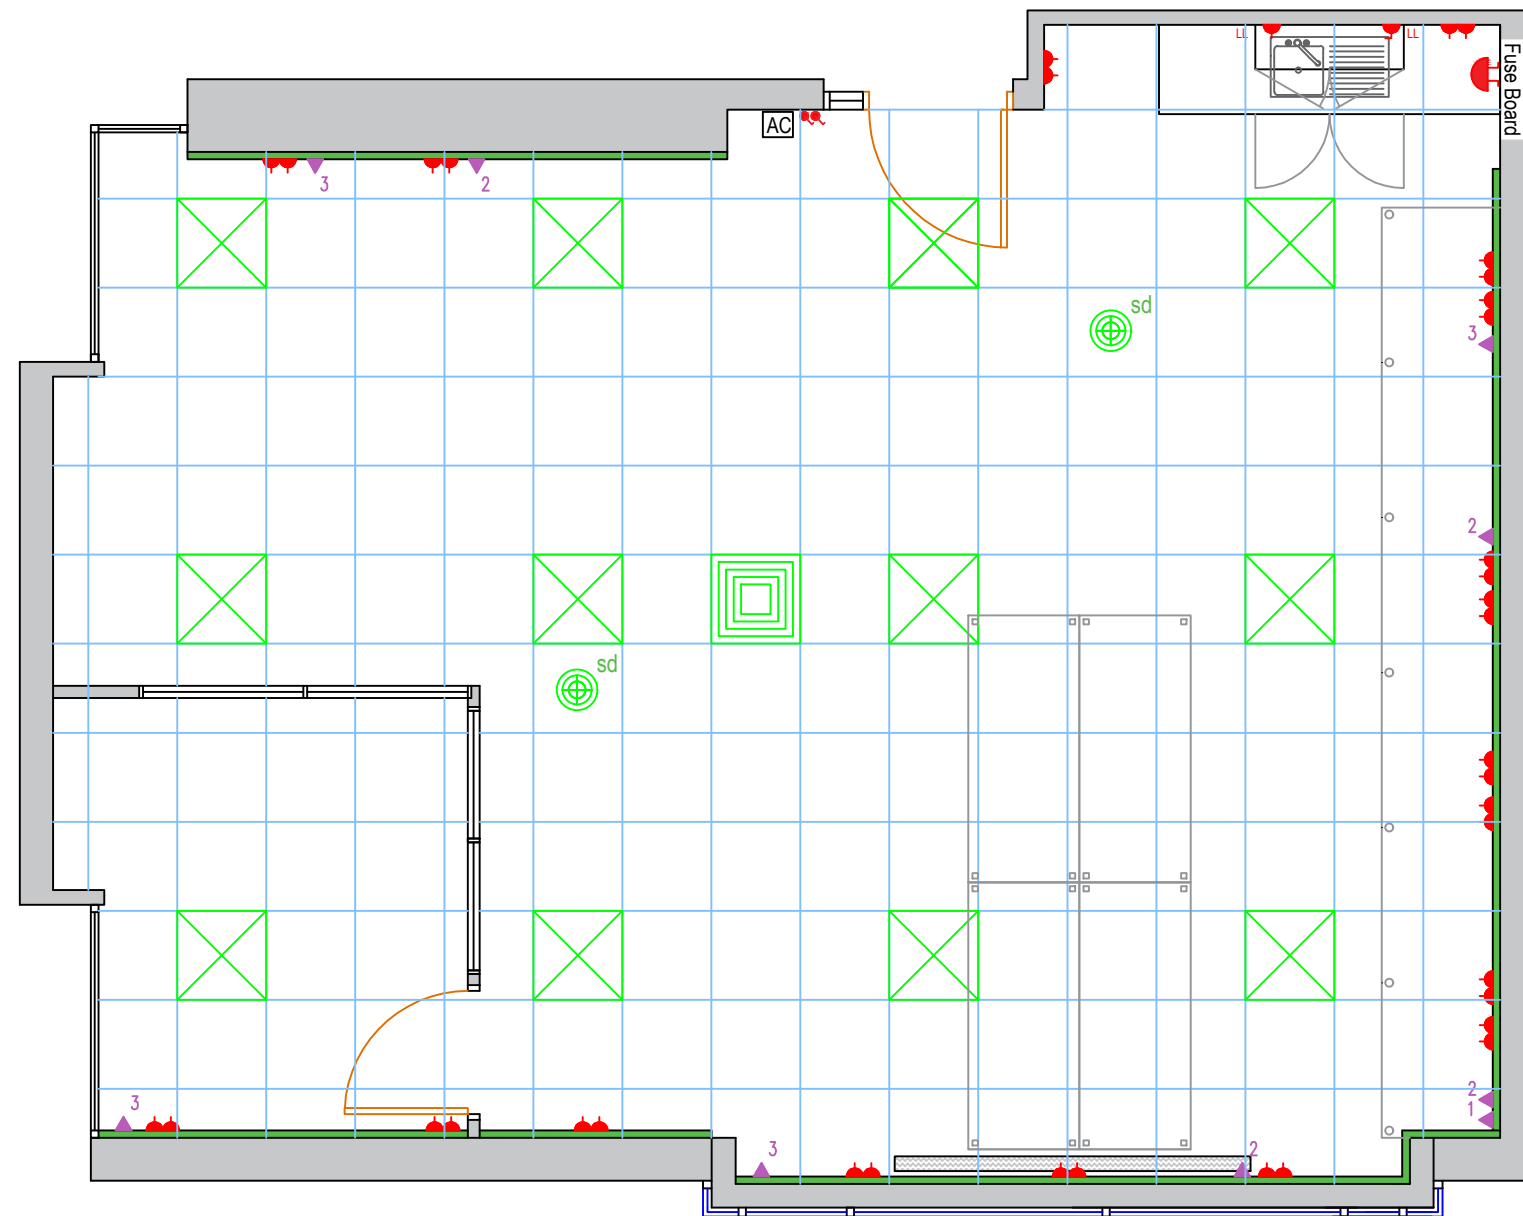

F16

Magdalen Centre

FIRST FLOOR