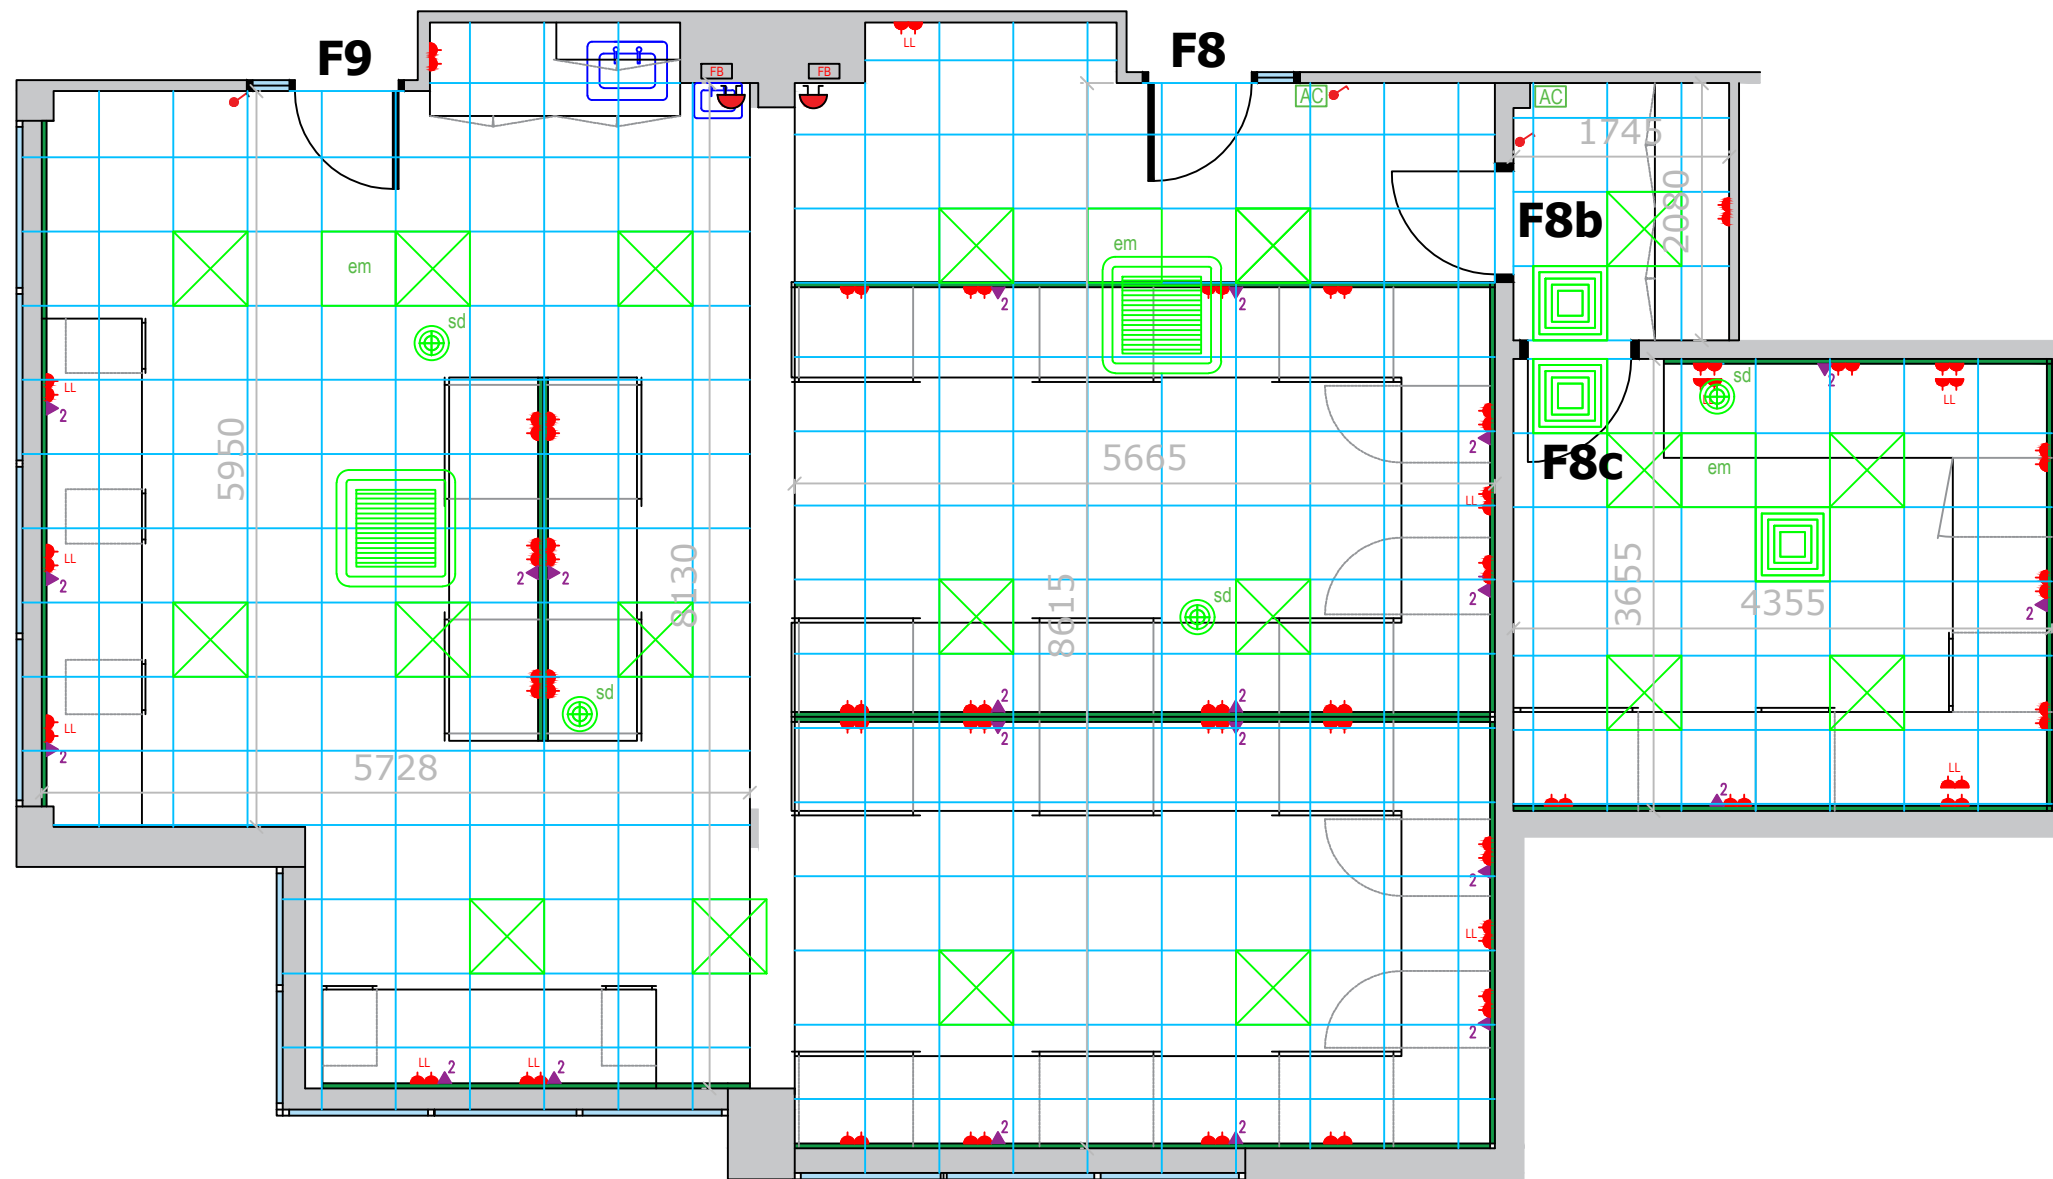


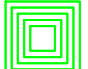

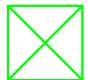









1312 sq ft
122 sqm



F8/9

Magdalen Centre

FIRST FLOOR

-  AC Outlet
-  600 x 600 Light (emergency)
-  600 x 600 Light
-  Smoke Detector
-  PIR
-  AC Control
-  Dado Trunking
-  Double 13a Socket
-  Data Outlet
-  Light Switch
-  Sounder
-  Fuse Board