


1371 sq ft
127 sqm

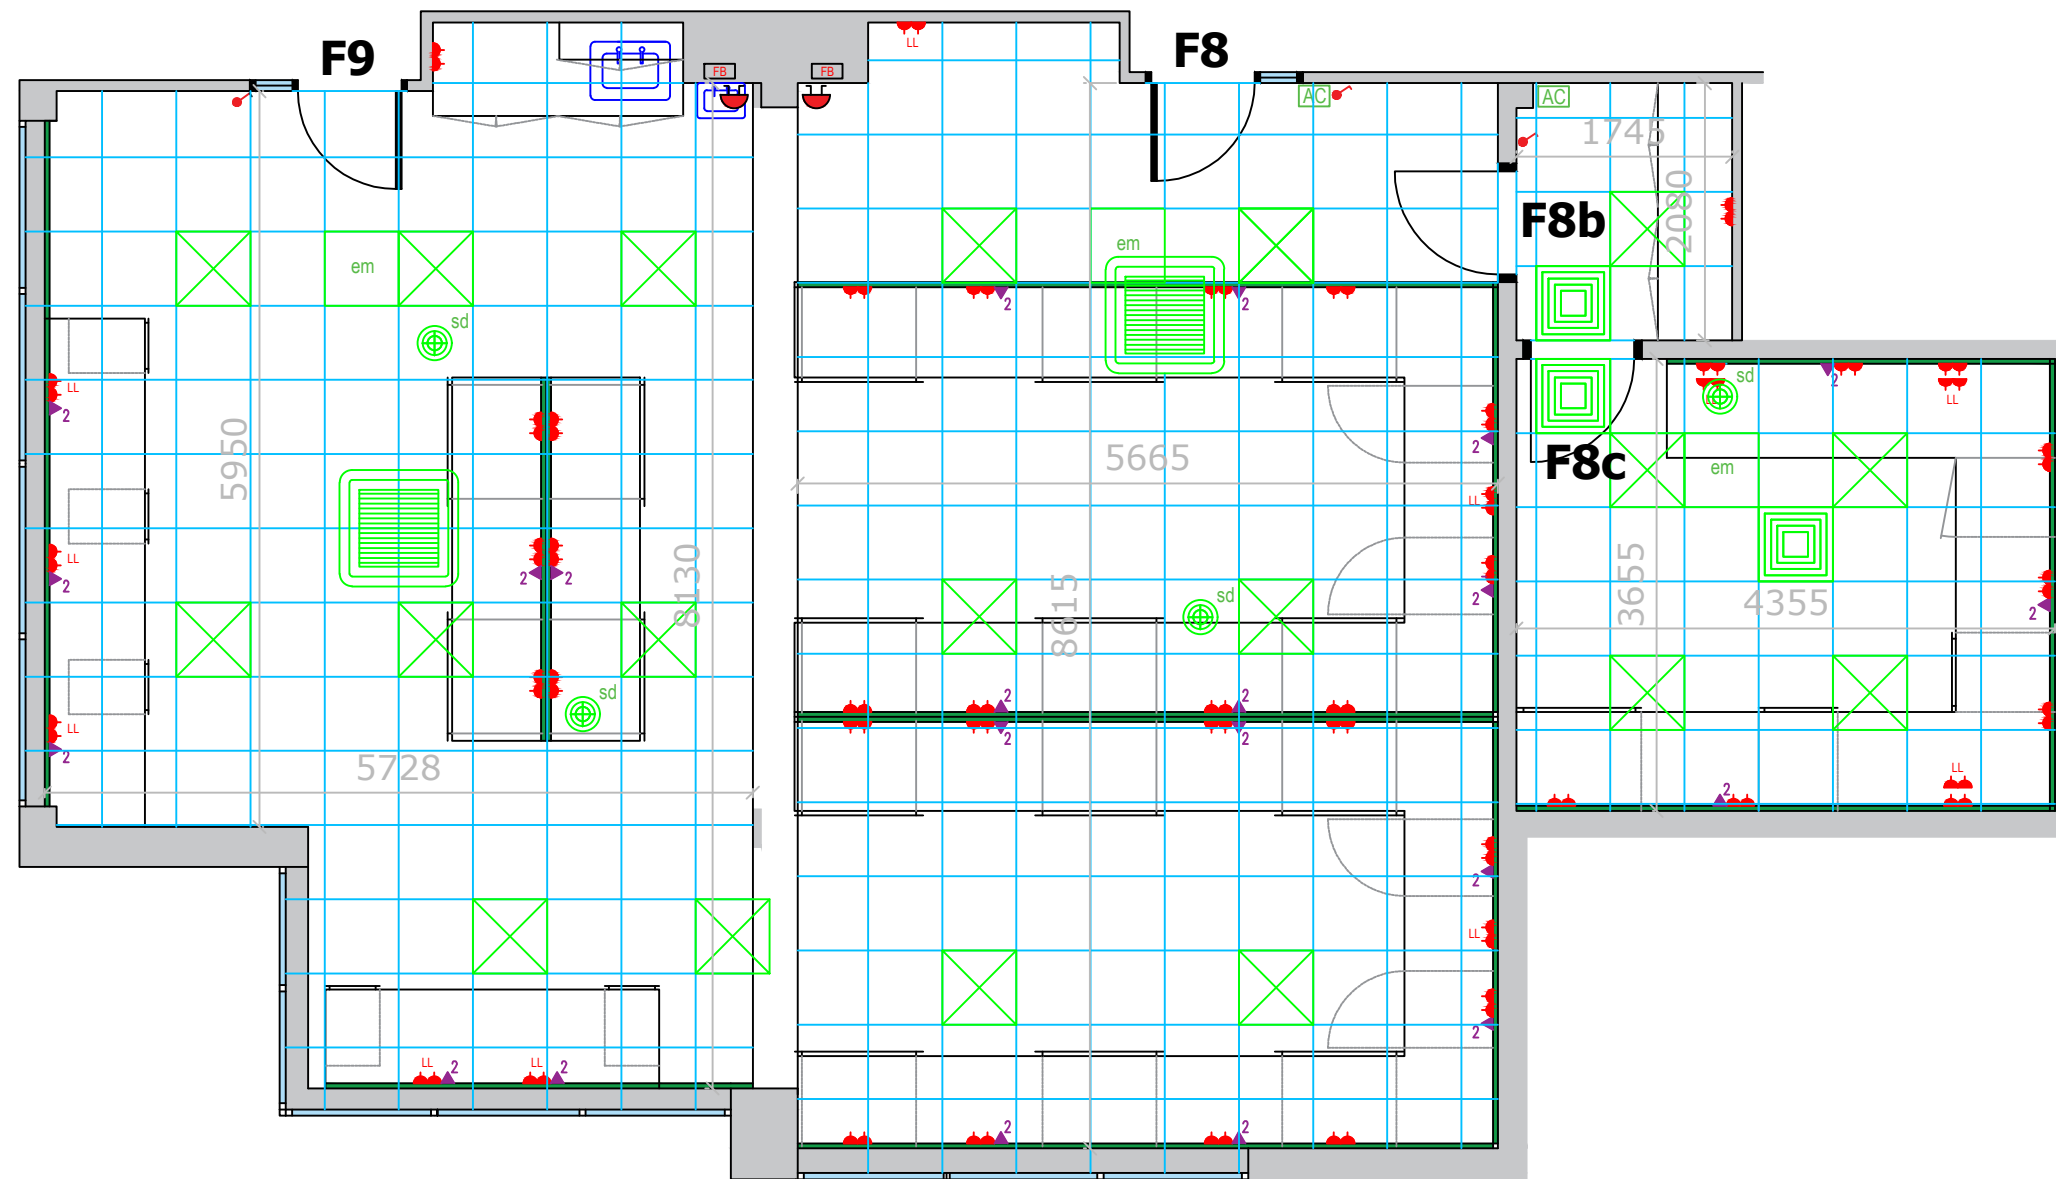

F8/9

Magdalen Centre

FIRST FLOOR

- AC Outlet
- 600 x 600 Light (emergency)
- 600 x 600 Light
- Smoke Detector
- PIR
- AC Control
- Dado Trunking
- Double 13a Socket
- Data Outlet
- Light Switch
- Sounder
- Fuse Board