


74 sqm
797 sq ft

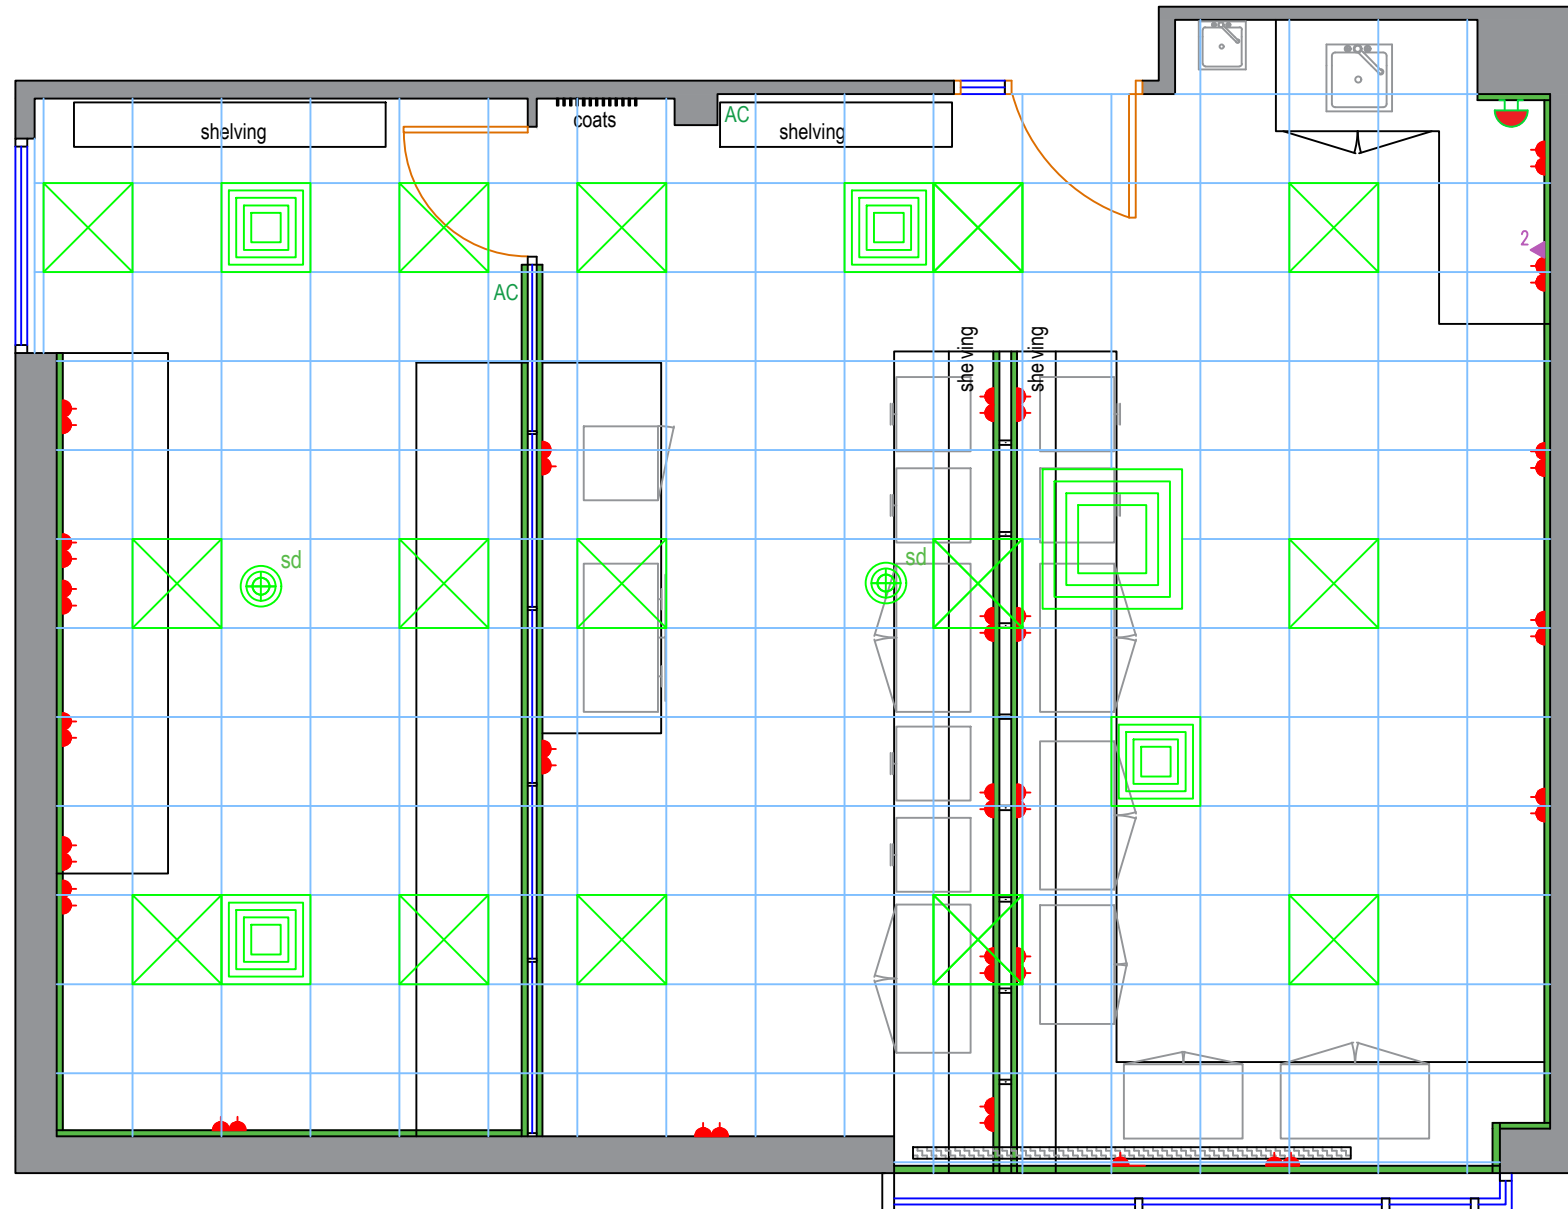

- Dado Trunking
- 🔌 Double 13a Socket
- 📡 Data Outlet
- 🚪 Break glass
- 🚪 Push Exit
- 🔊 Sounder
- 🕸️^{sd} Smoke Detector
- 📐 600 x 600 Light

S9
Magdalen Centre
SECOND FLOOR

