


333 sqm
3583 sqft

	500 x 500 Light (emergency)		Smoke Detector		Double 13a Socket
	500 x 500 Light		PIR		Data Outlet
	AC Outlet		Break glass		Push Exit
	AC Control		Sounder		HDMI
			Light Switch		

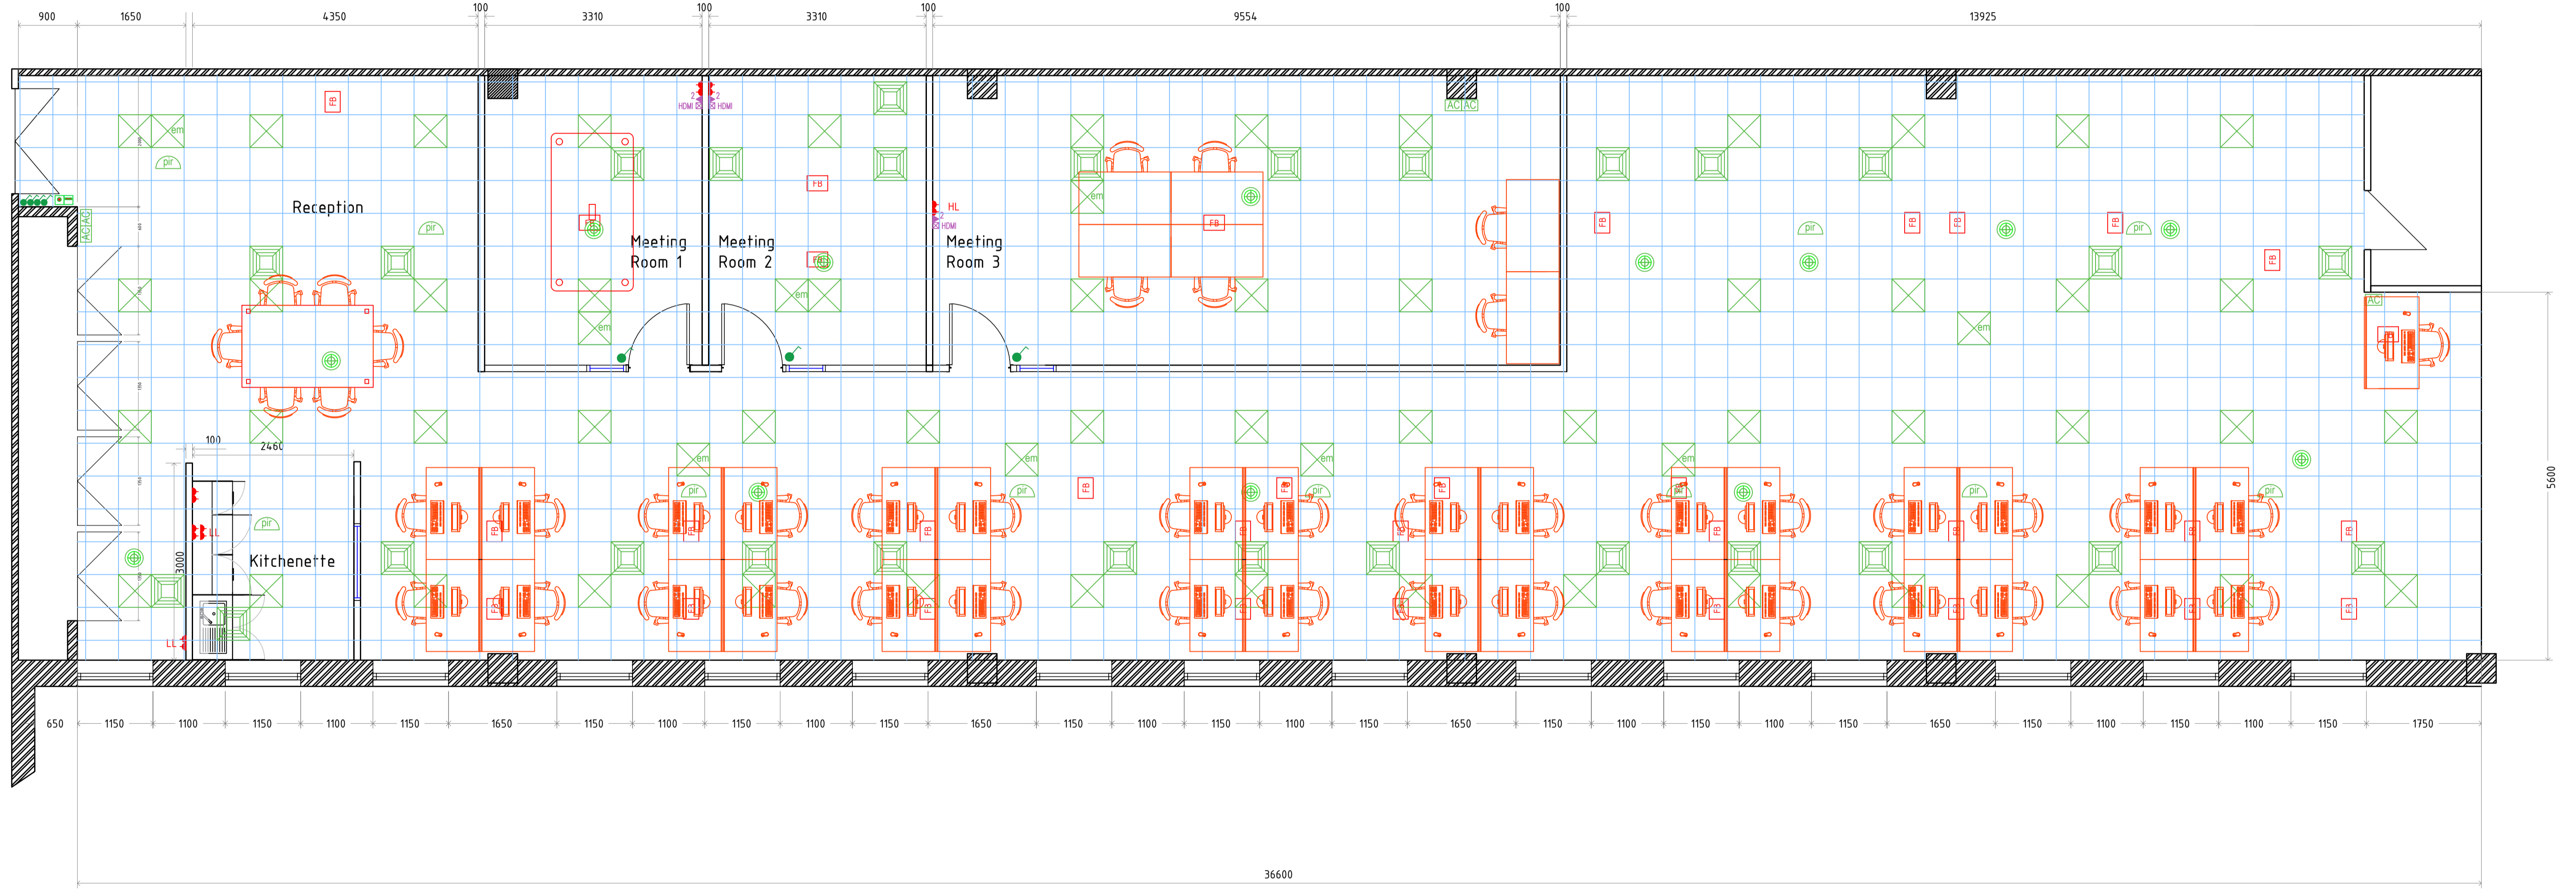

WHITEHEAD BUILDING
First Floor West Wing

